

CONSTRUCTION STANDARD


standard number: **D8-12**

superseding: November 6, 2002

effective date: July 3, 2009

page: 1 of 1

note: D8-12 retained for maintenance and reference only, for new construction, install loadbreak switch per D8-17 or D8-19.

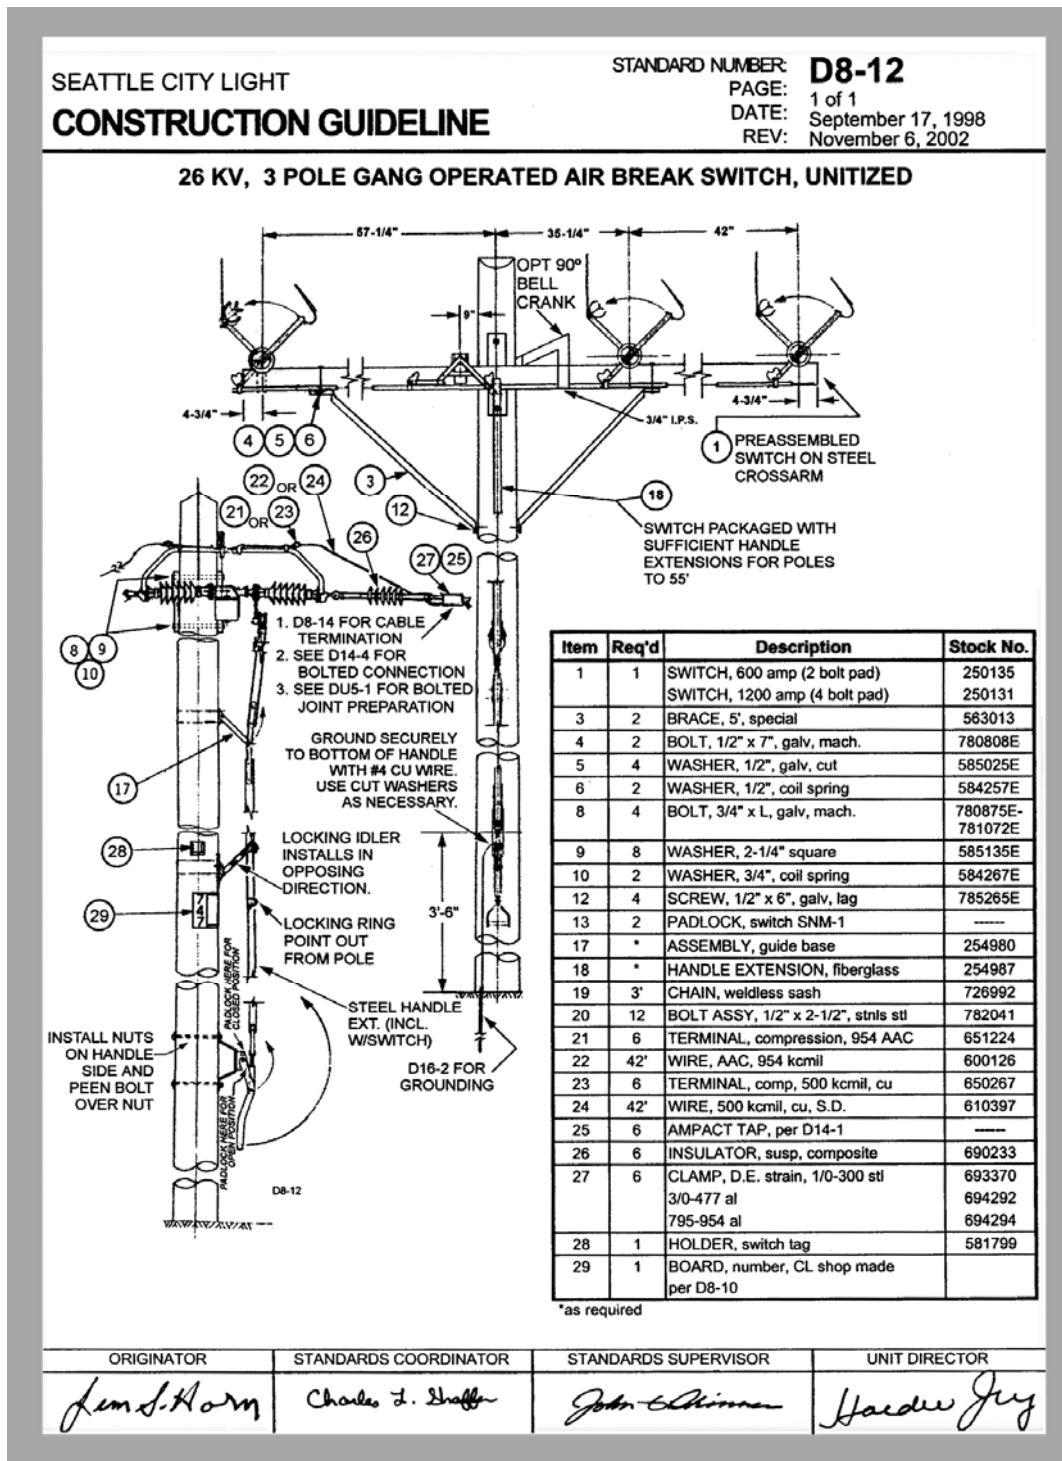

standards coordinator

Goldshield

John Shippek

standards manager

Goldshield

John Shippek

unit director

Pamela S. Johnson

Pamela S. Johnson